


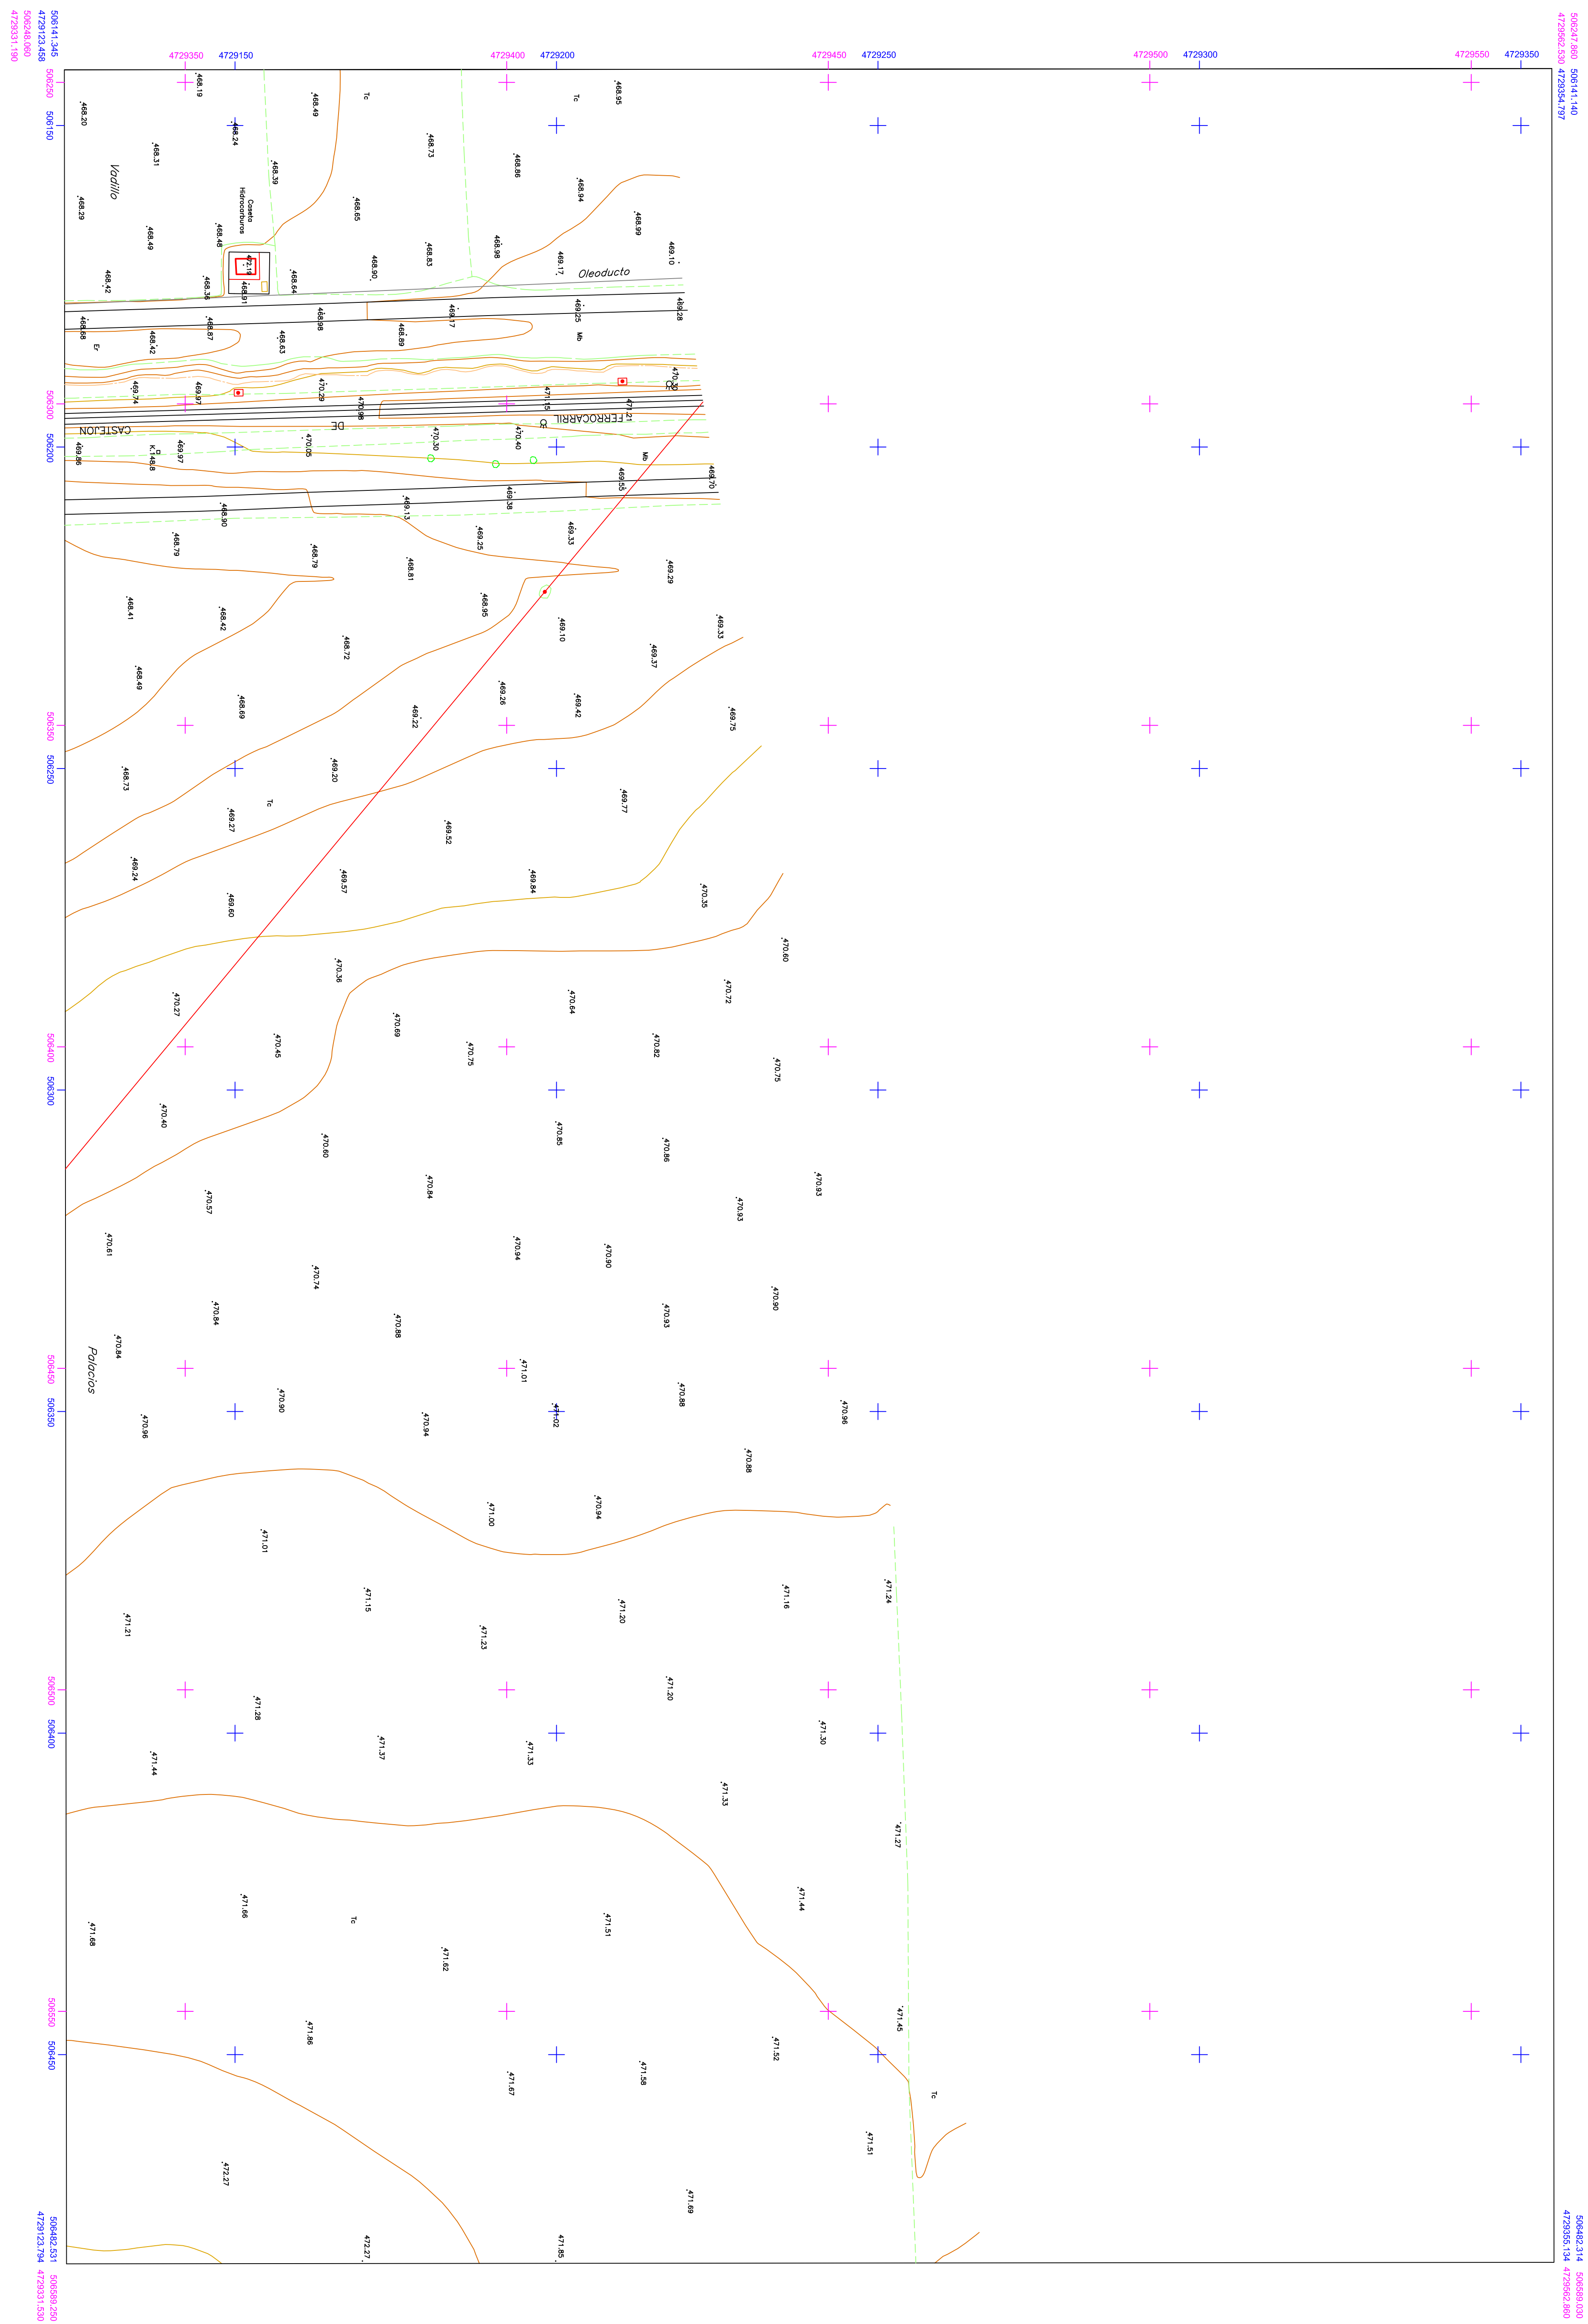

INFORMACION CARTOGRAFICA

USOS DEL SUELO





INFORMACION TOPOGRAFICA



GRAFICO DISTRIBUIDOR DE HOJAS 1:500

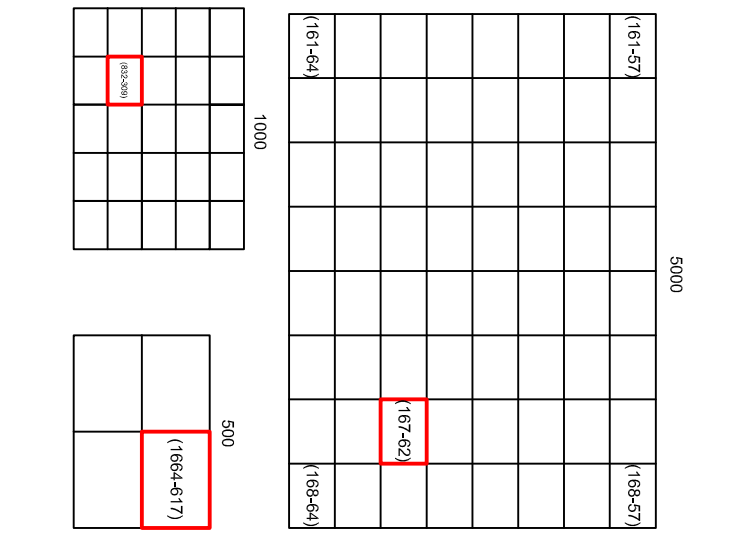


MUNICIPIC

RIBERA BAJA

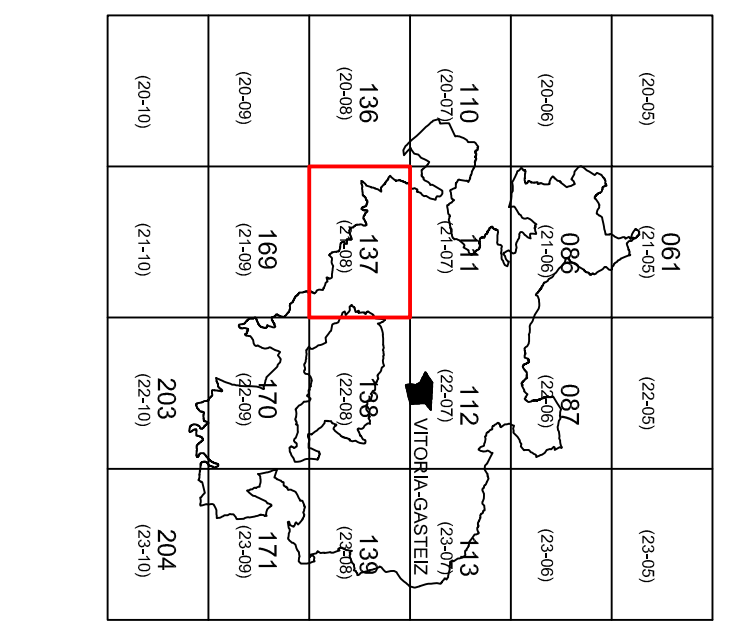

SIGNOS CONVENCIONALES

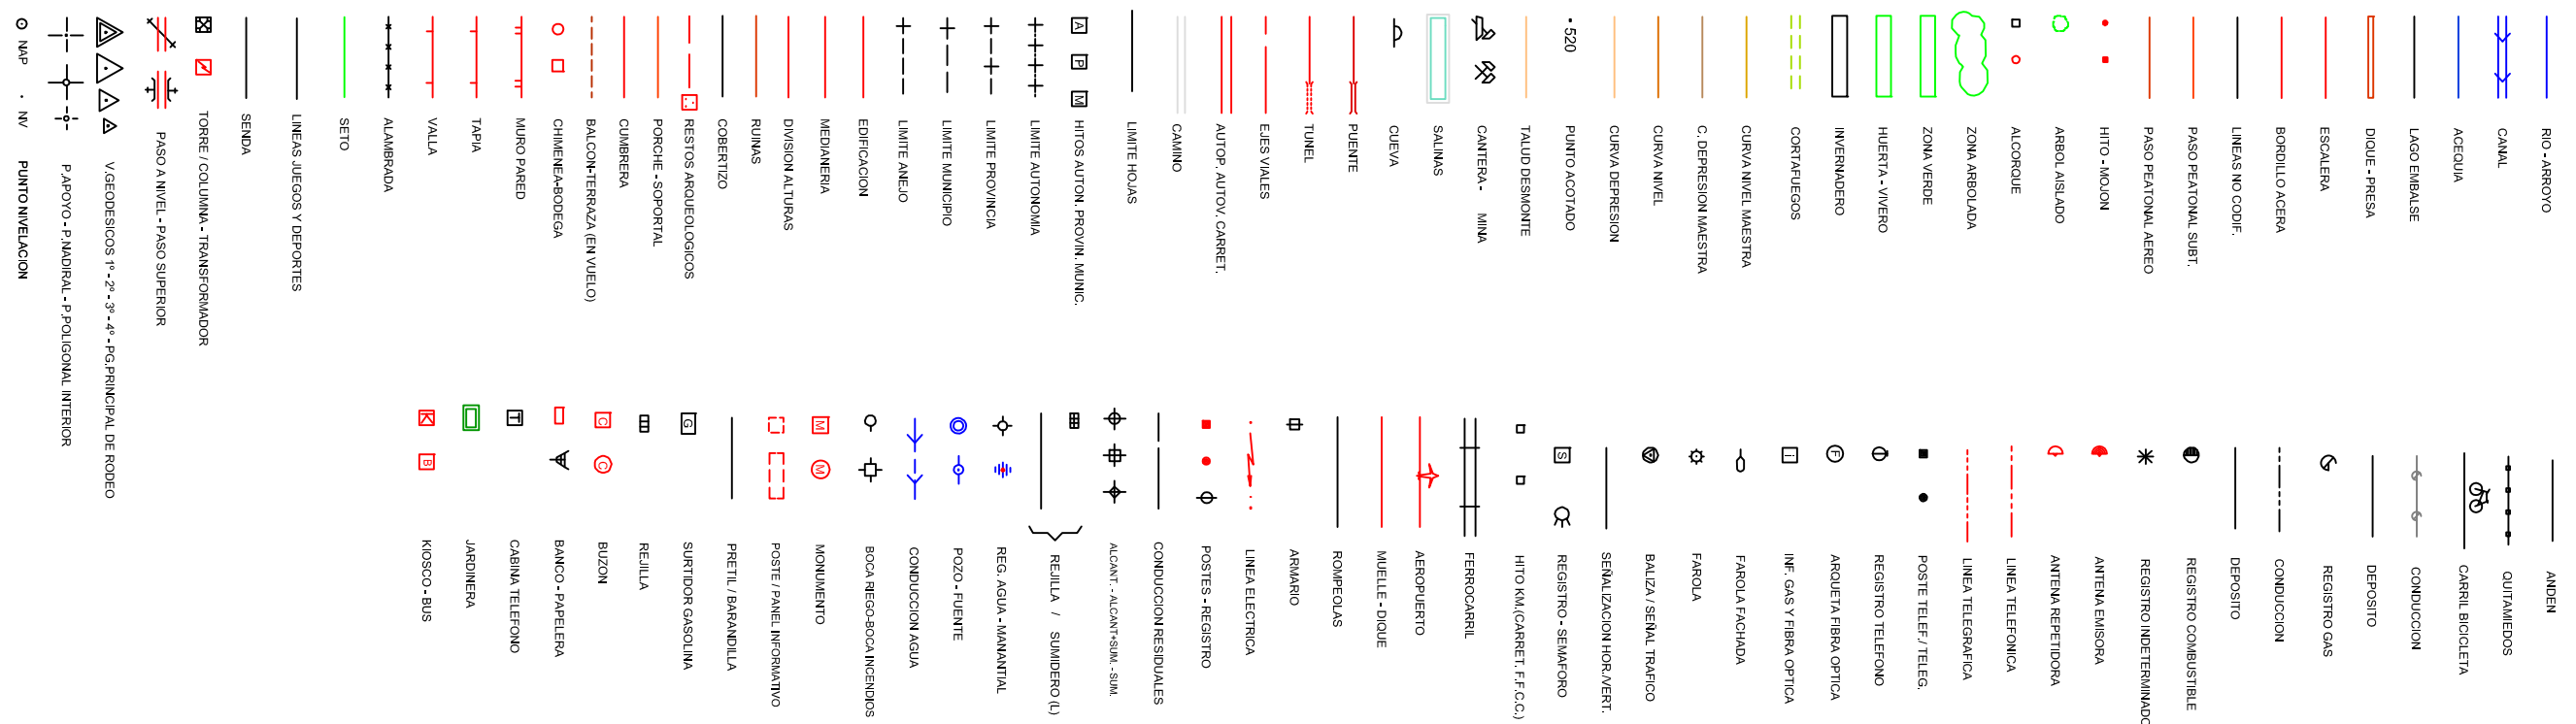

RIVABELLOSA

HOJA Nº
0137D (2108)
1664-617